


PORTION OF BUILDING TO BE REMOVED

7700 s.f. ADDITION

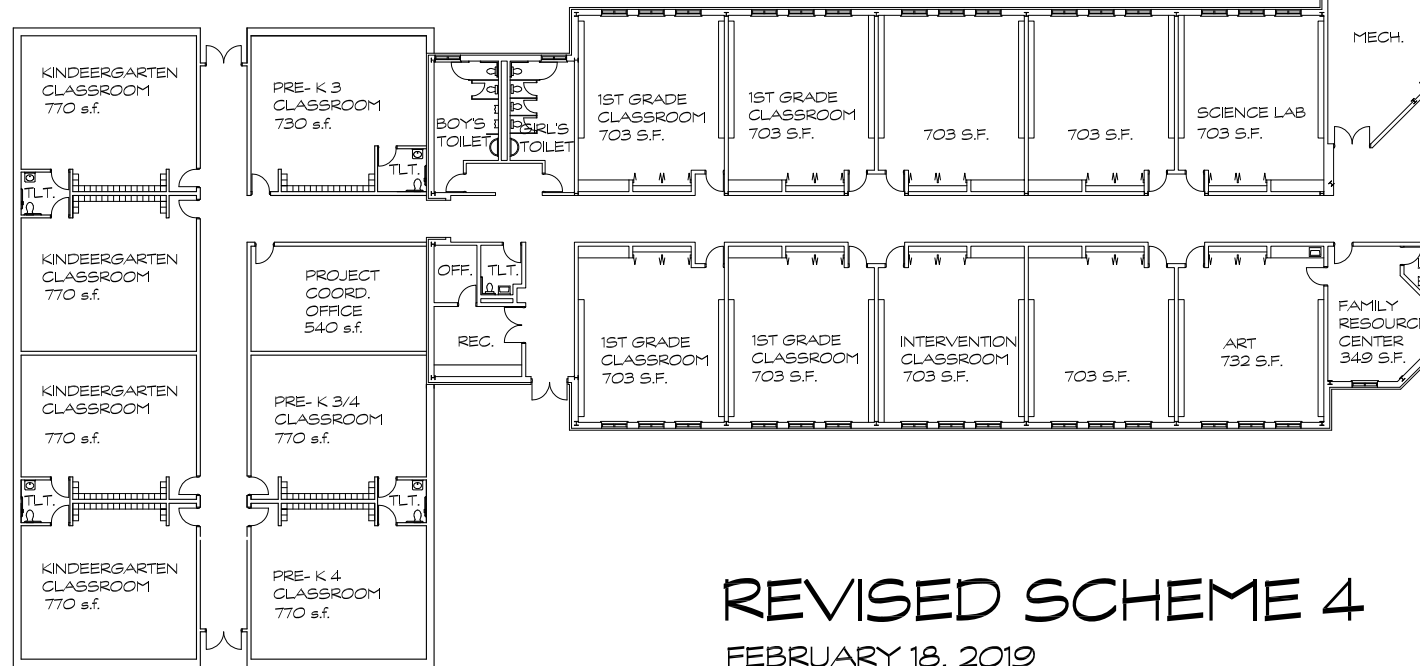

REVISED SCHEME 4
FEBRUARY 18, 2019